

Nordic Room Garden Studio Wall Construction

6mm cold bridge, taped

11mm smart panel internal finish to
colour of choice

12mm OSB board

100mm Rockwool insulation between
frame members
+ 25mm Kingspan between joists


120mm overall timber frame

Services zone


Breather membrane

25mm x 44mm timber battens
creating a 25mm air-gap

21mm Spruce or Siberian Larch
vertical or horizontal cladding

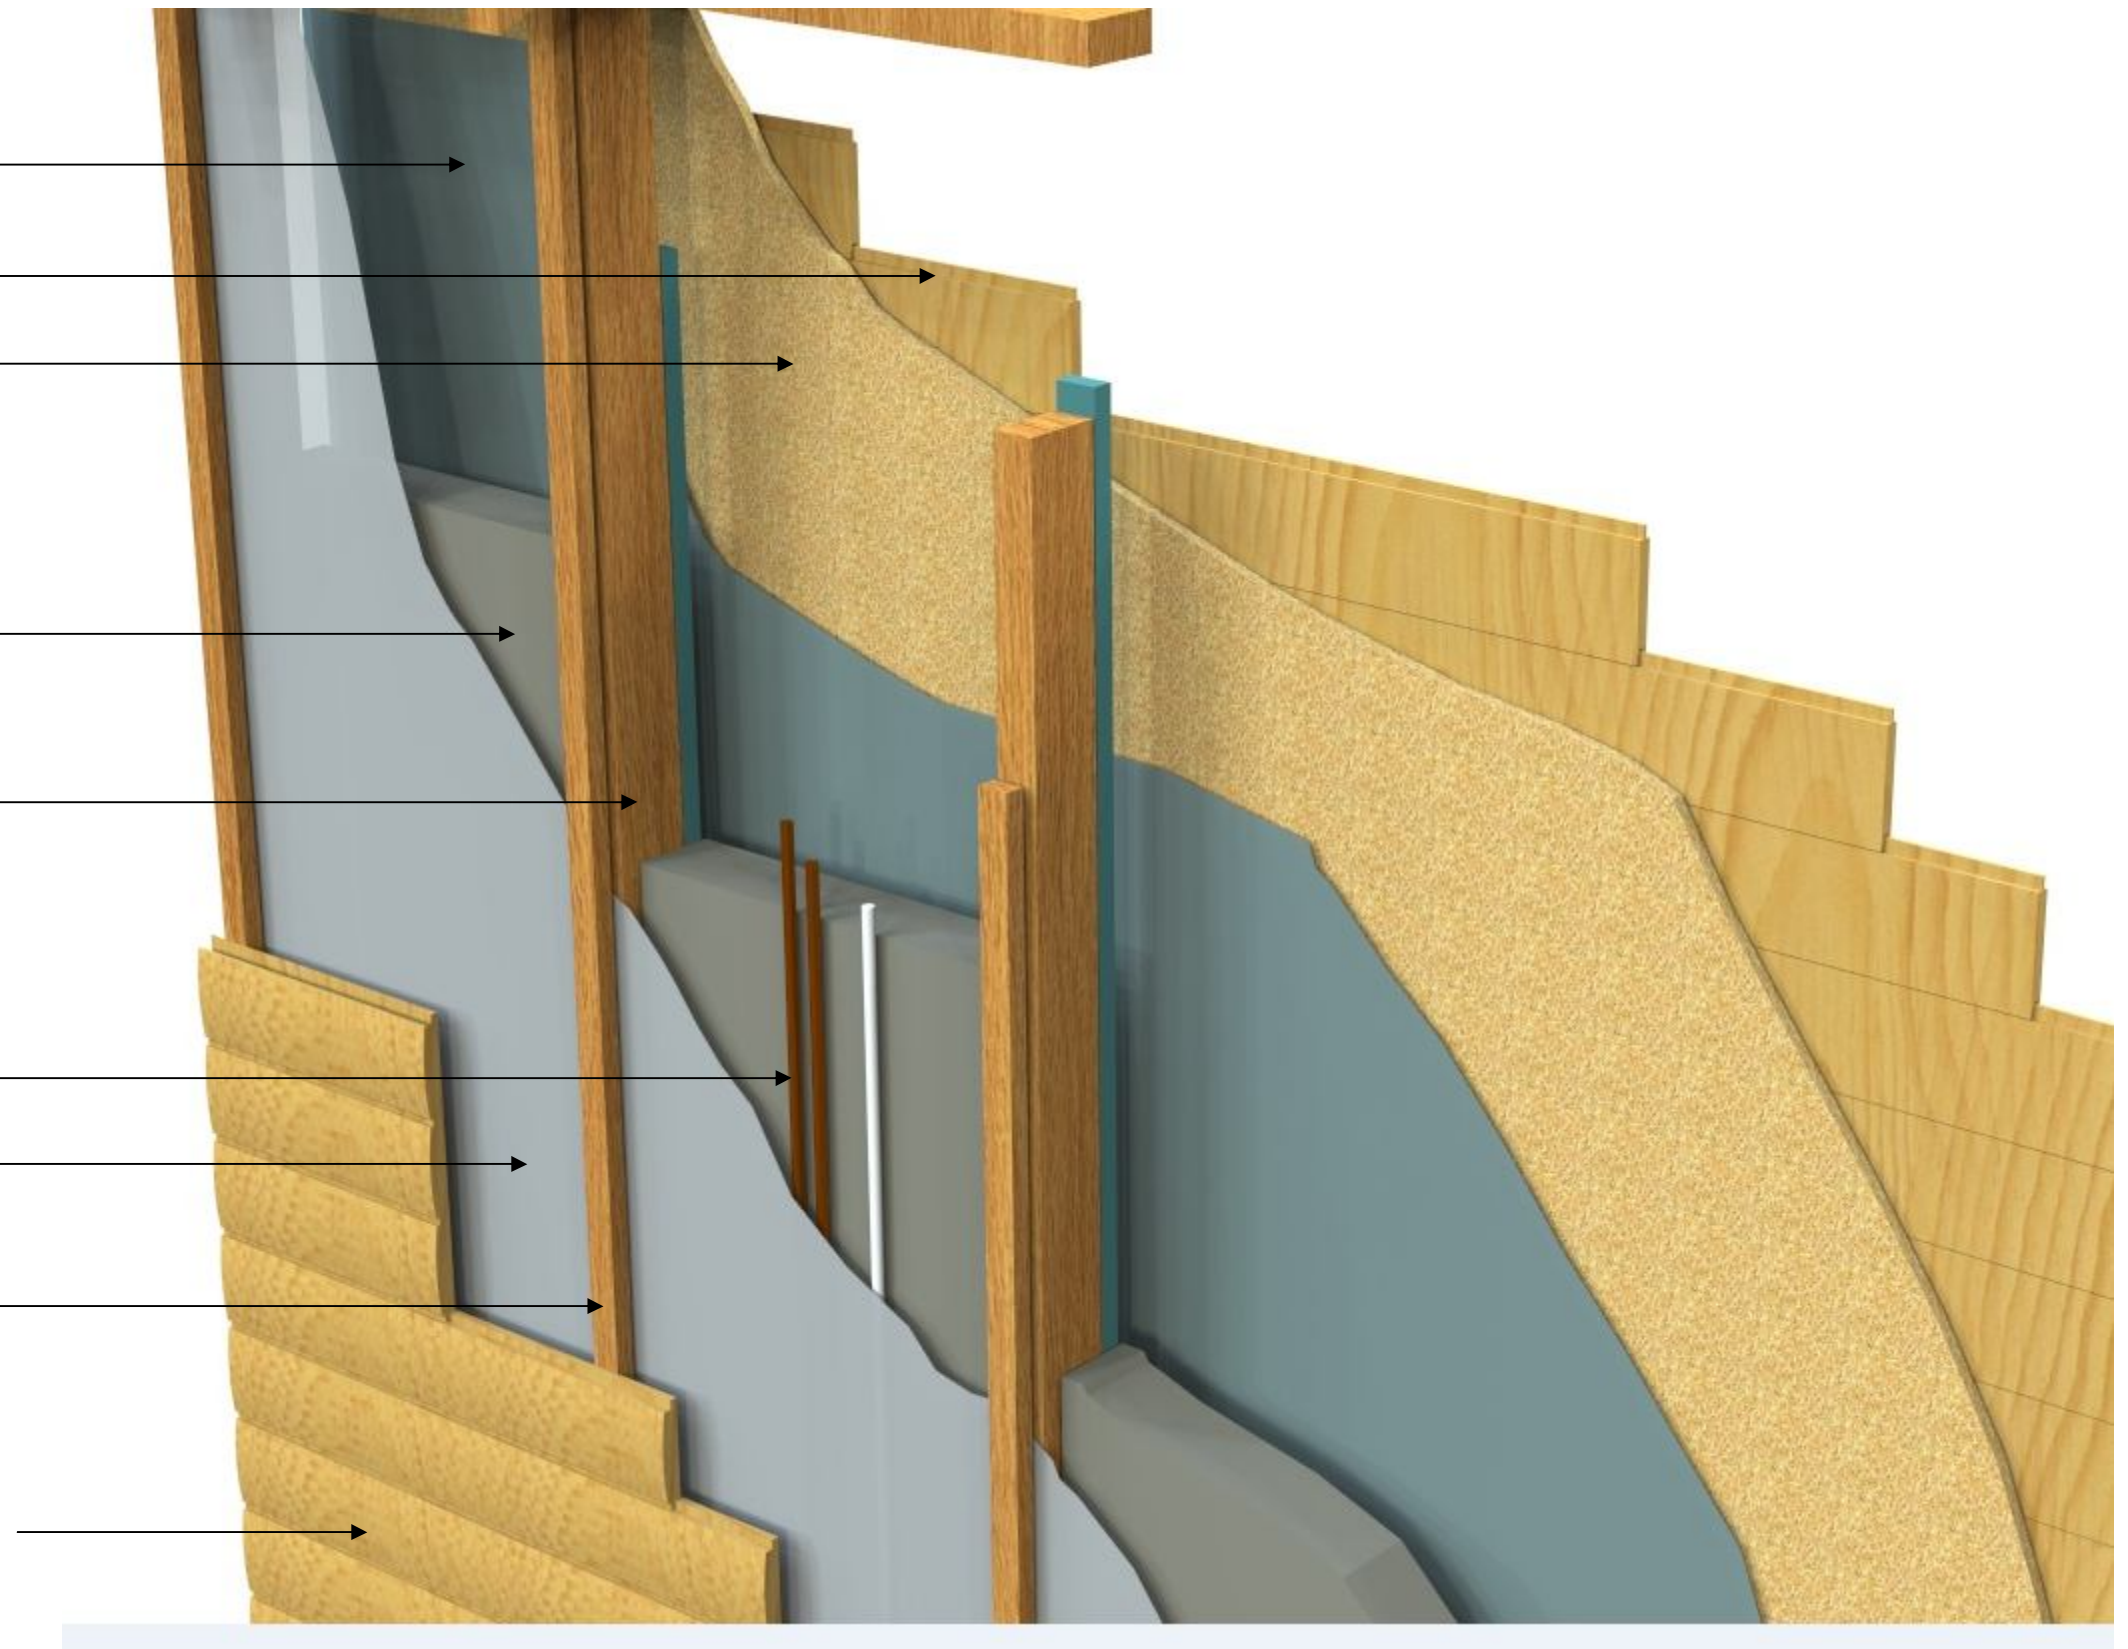

Nordic Room Garden Studio Roof Construction

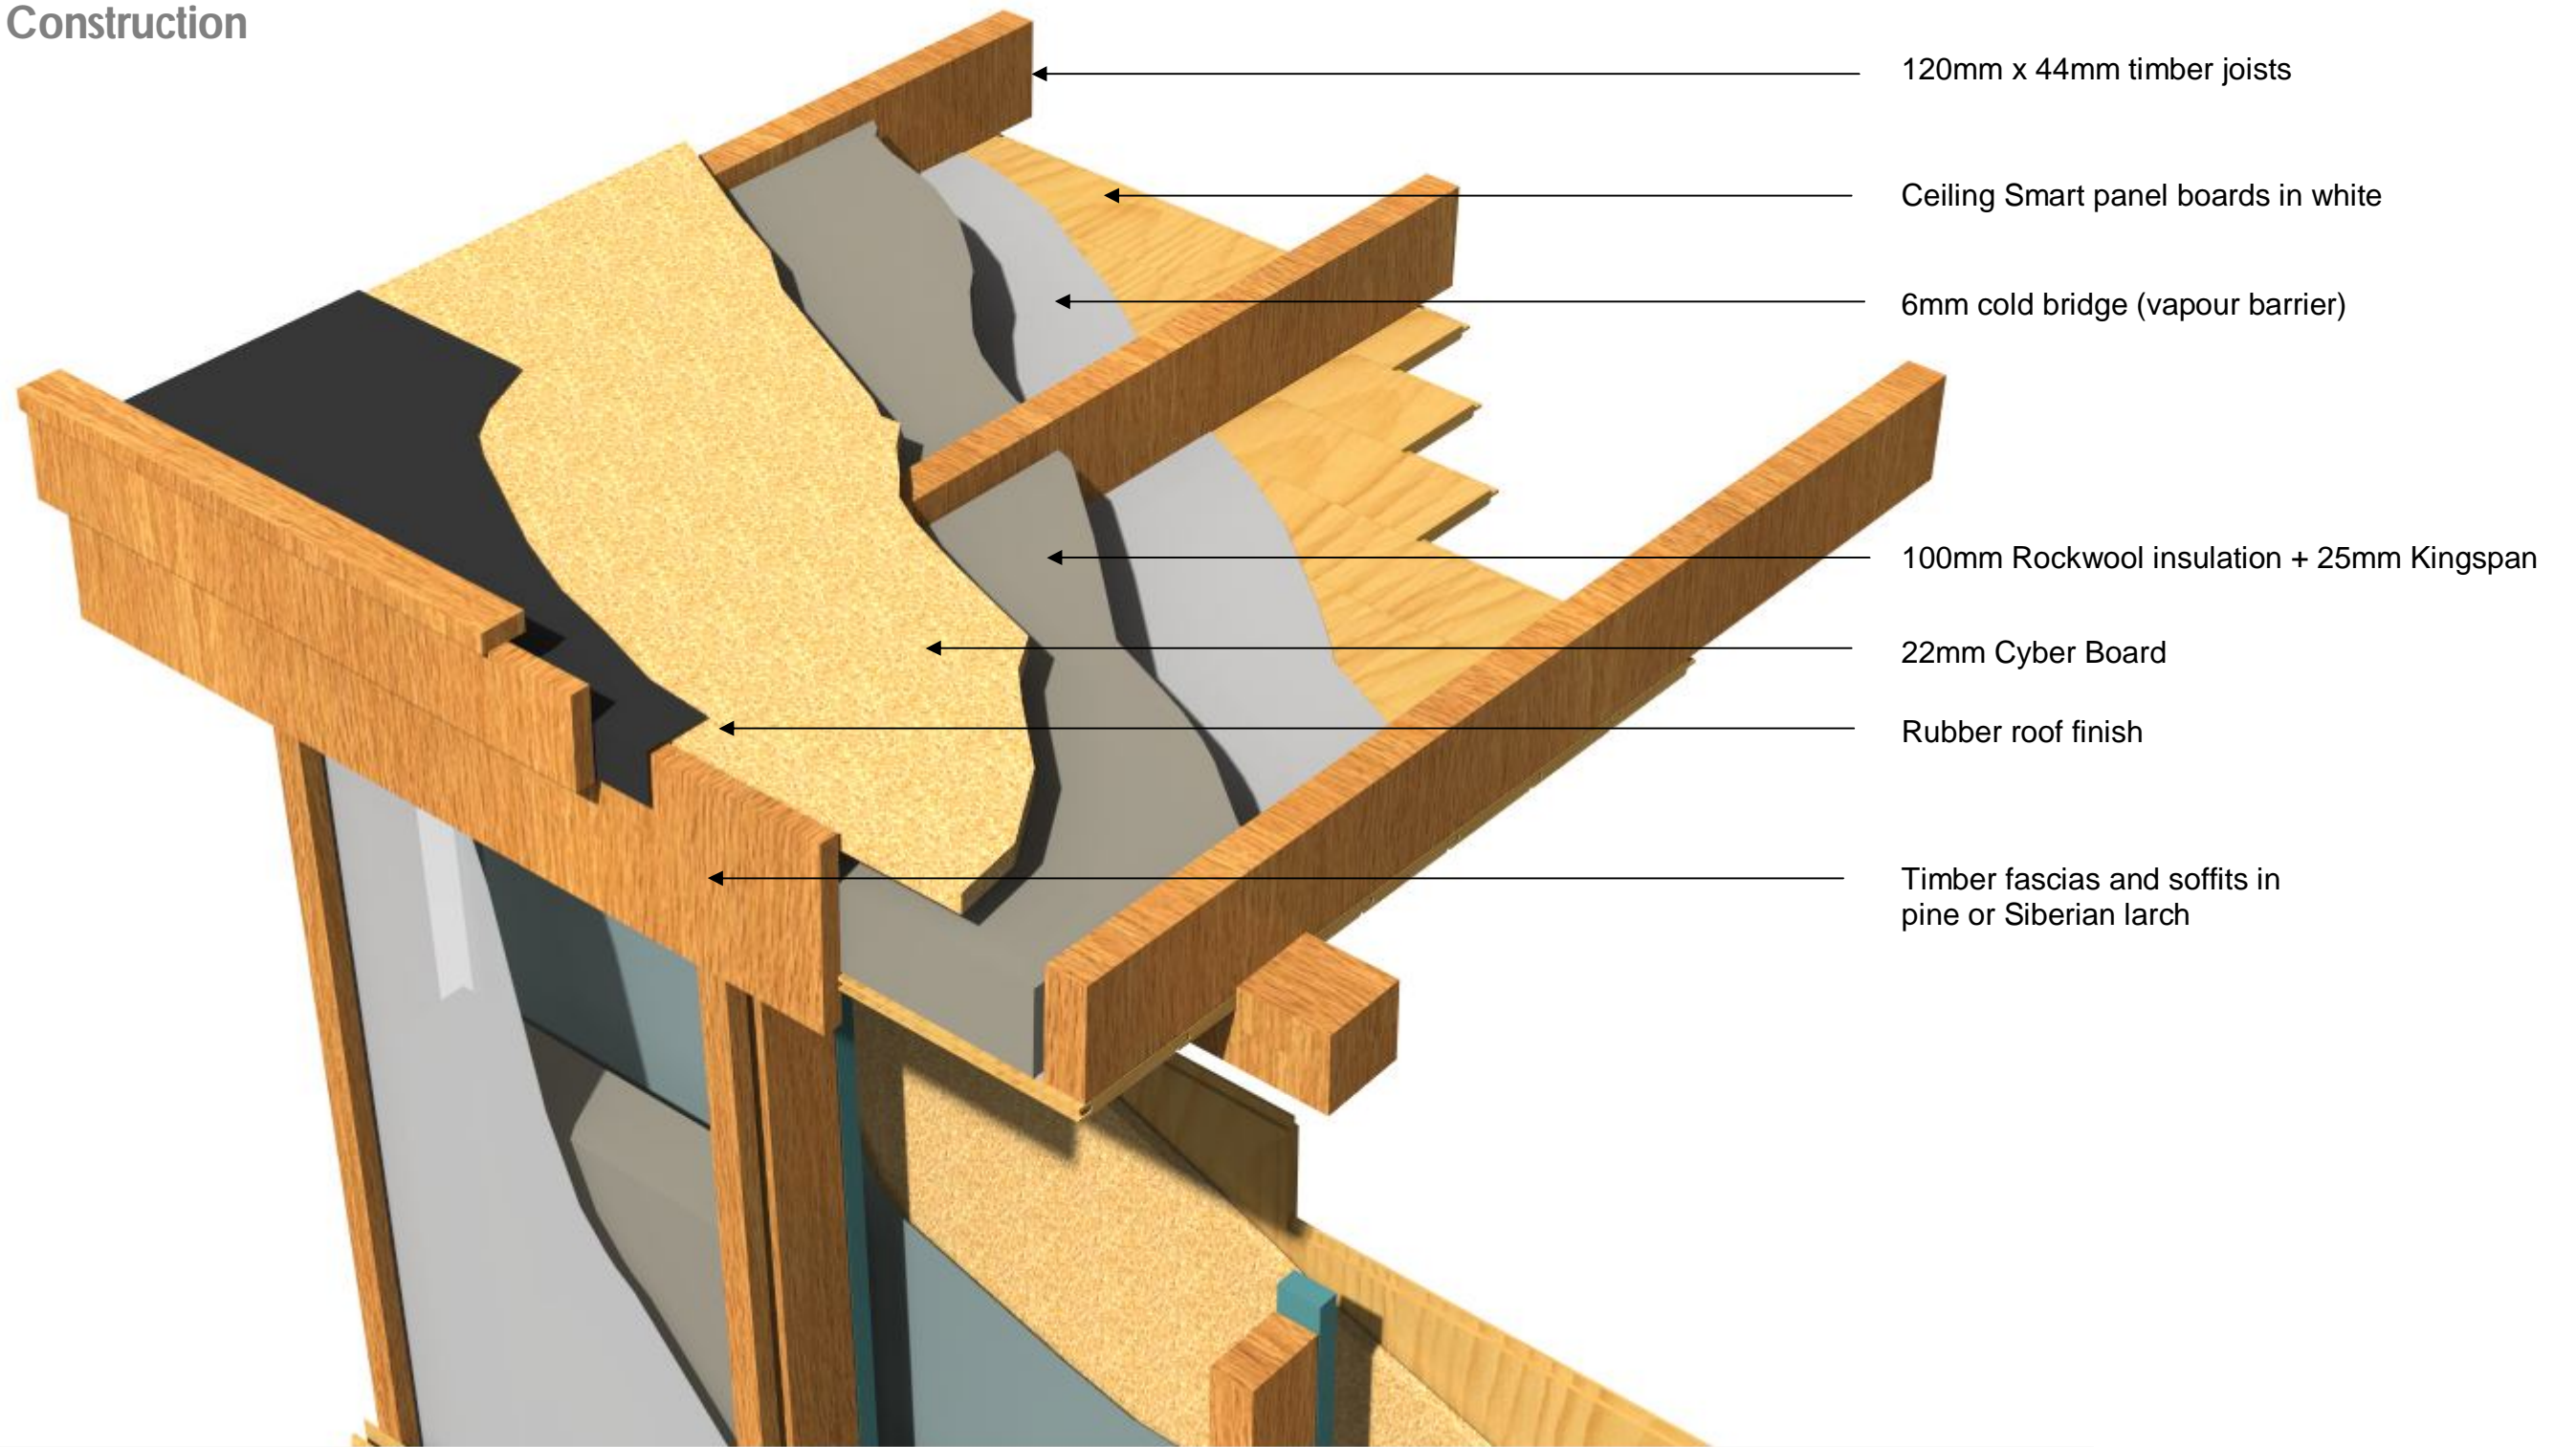

Nordic Room Garden Studio Floor Construction

